
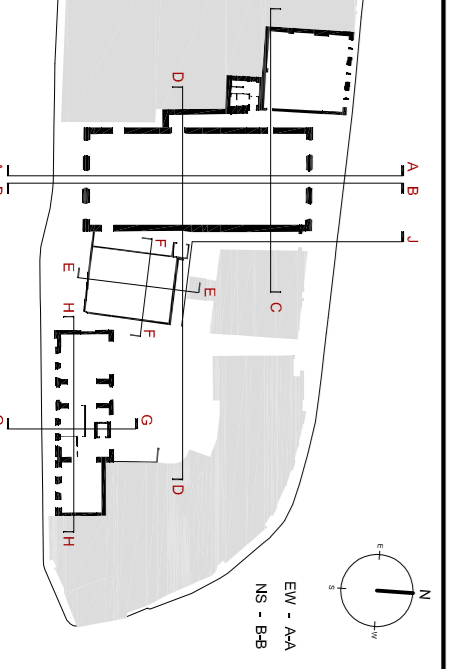


Read in conjunction with 1:50 detail drawings and related drawings and documents for further information.

EXISTING

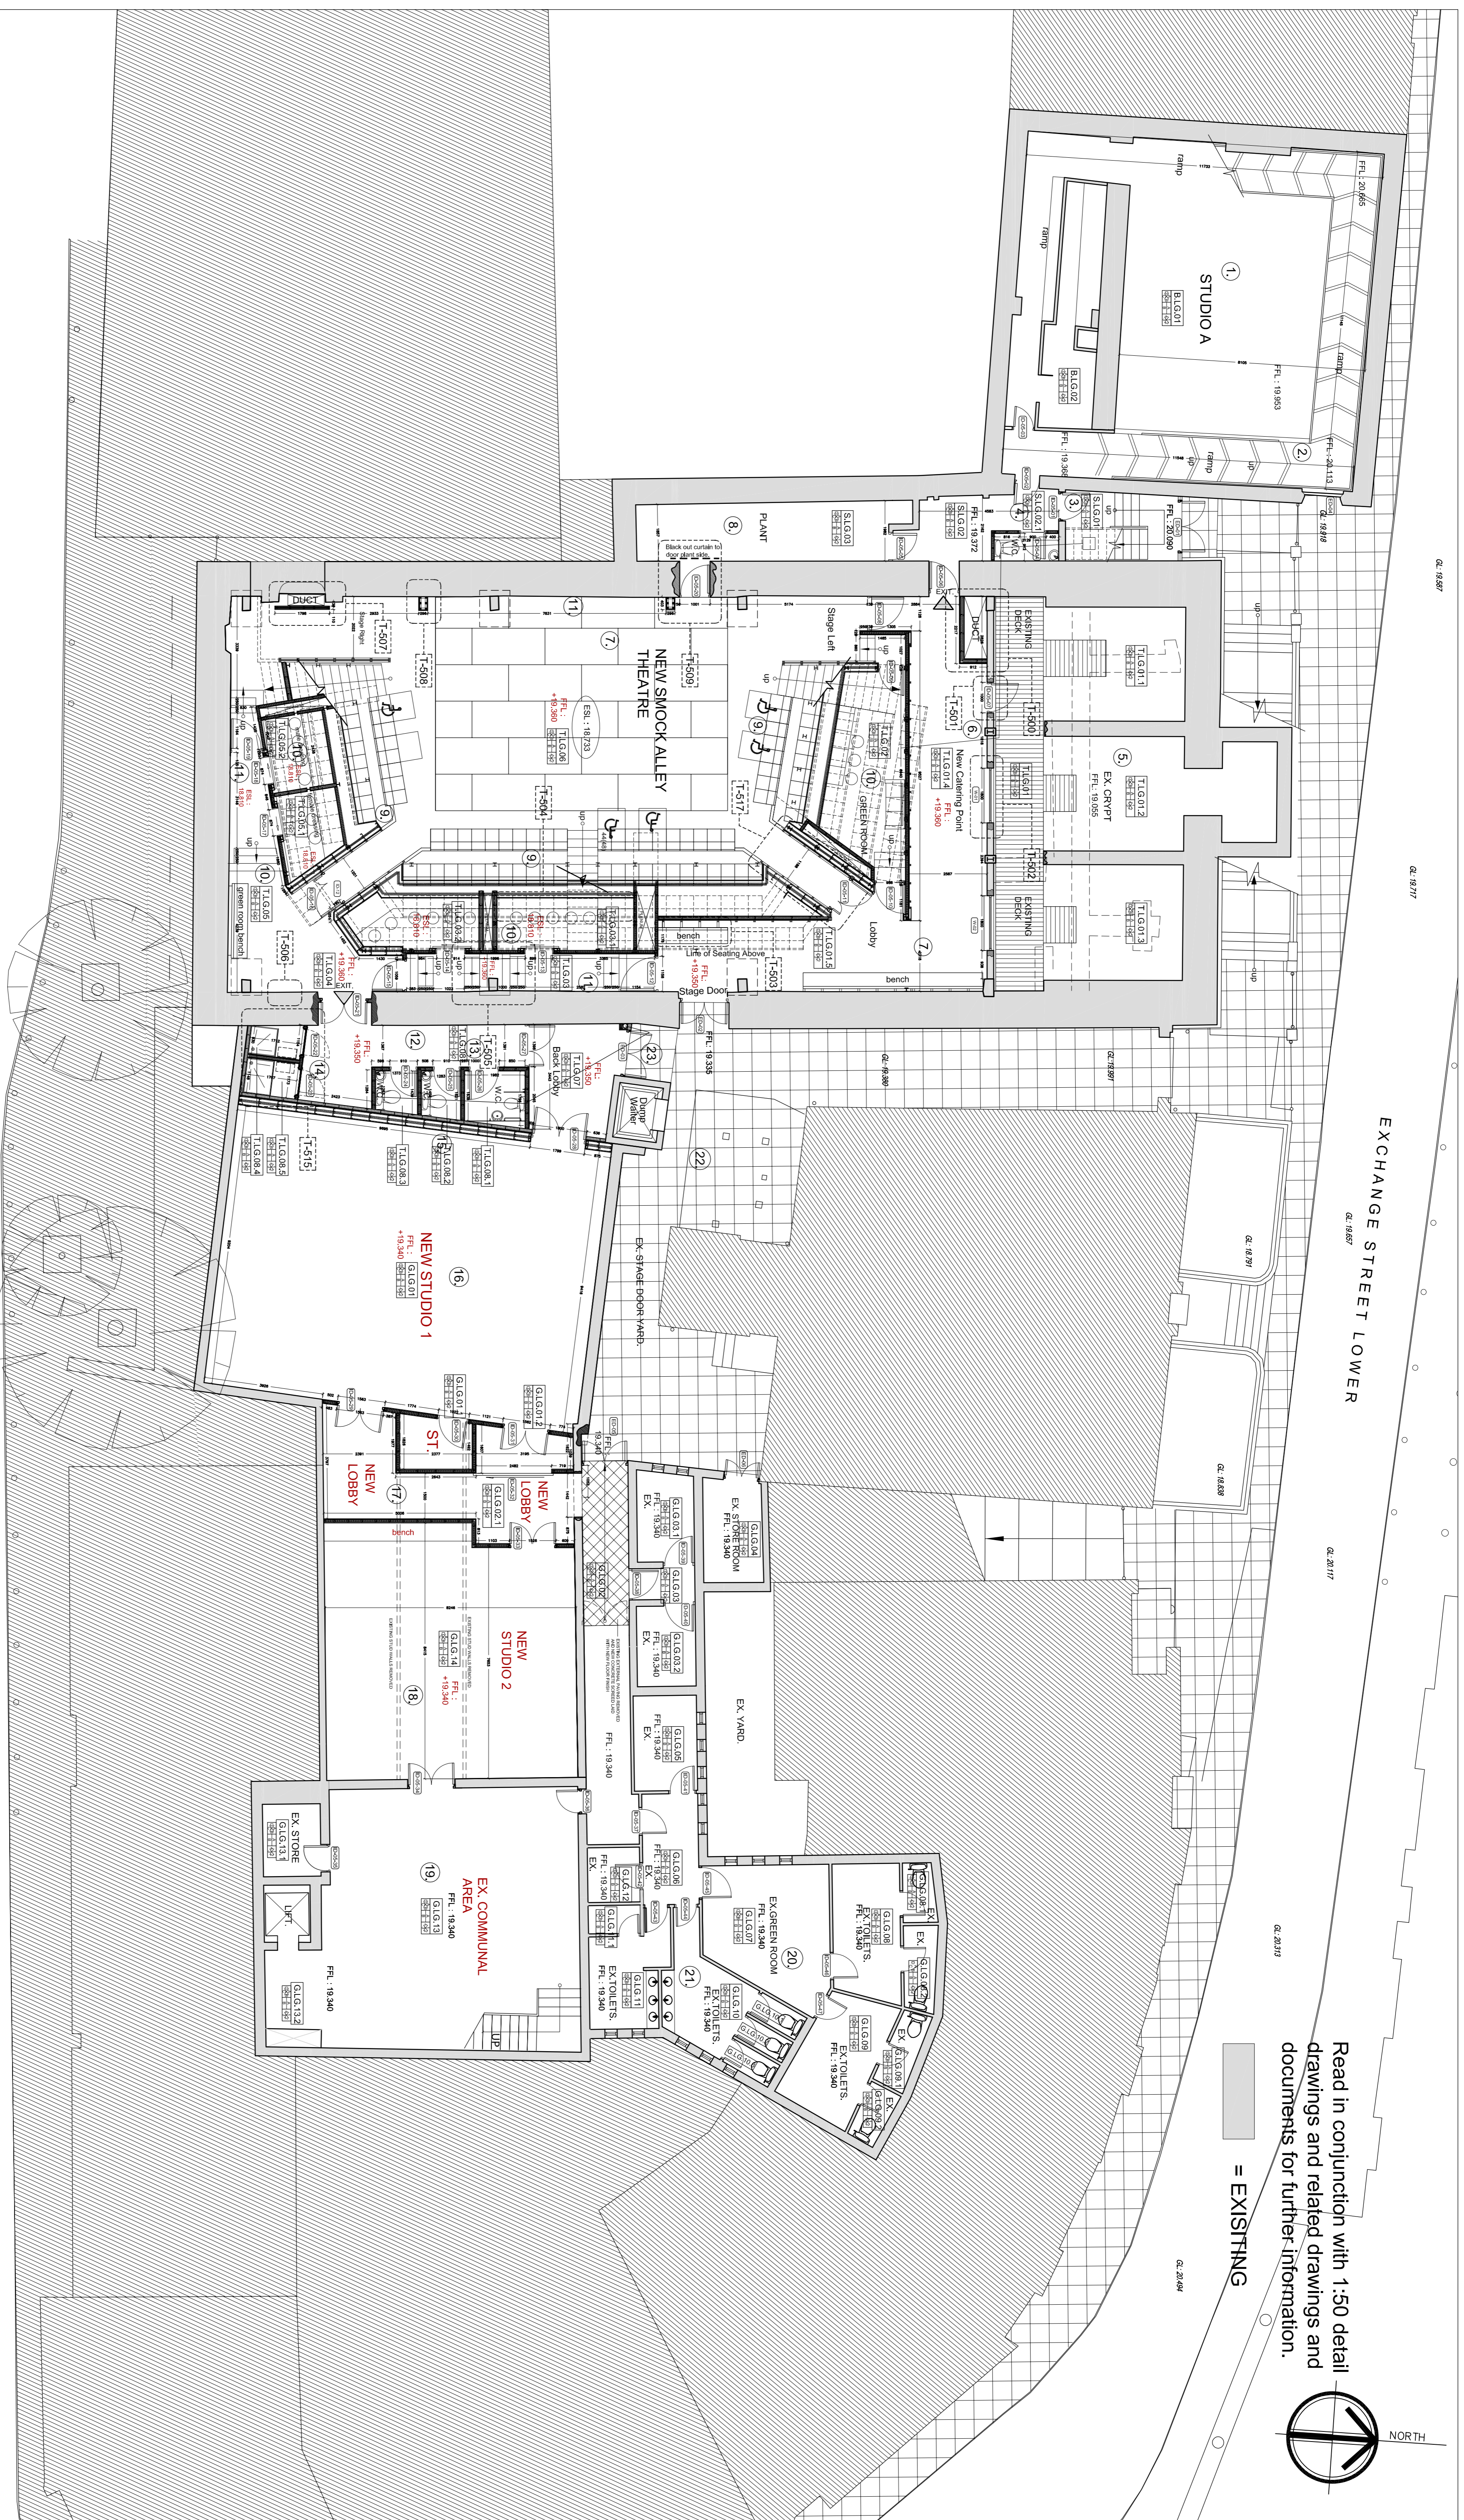

GENERAL NOTES ON V:-
 PLEASE SEE DETAILED DRAWINGS FOR GREATER DETAIL.
 1. EXISTING STUDIO A NO WORKS PROPOSED EXCEPT MAKE
 2. EXISTING ENTRANCE & STAIRS UNALTERED SAVE NEW FLOORING
 3. EXISTING W.C.
 4. NEW W.C.
 5. EXISTING CRAPT AREA STRUCTURAL, REMEDIAL WORK AND MAKE WORKERS ONLY PLEASE SEE DRAWINGS FOR DETAILS
 6. NEW RAISED ACCESS FLOOR
 7. NEW RAISED ACCESS FLOOR
 8. EXISTING PLANT ROOM SEE MAKE DRAWINGS FOR DETAILS
 9. NEW DRESSING ROOMS AND WAITING ROOMS UNDER SEATING
 10. NEW DRESSING ROOMS AND WAITING ROOMS UNDER SEATING
 11. EXISTING OUT FLOORING STONE AND BRICK WORKS CLEANED
 12. NEW TOILET CORE BUILT WITHIN EXISTING STUDIO SPACE
 13. NEW TOILETS
 14. NEW SHOWERS
 15. NEW SEPARATING WALL TO HAVE SOUND REDUCTION





O'Keefe Architects
 ARCHITECTS • PLANNING CONSULTANTS • PROJECT MANAGERS

Smock Alley Project Phase 1
 Smock Alley Ltd.

Proposed Lower Ground Floor Plan PHASE 1

Room No. Legend
 Room Schedule Legend

WALL FINISHES
 CEILING FINISH
 FLOOR FINISH
 SPECIAL ITEMS

10011
 05

1:100
 Nov 10

05